


Planting Plan

	Plant Name	No.
	Acer palmatum Seiryu	1
	Abelia grandiflora	1
As	Aster divaricatus Eastern Star	10
AsW	Astrantia major Large White	2
AF	Astrantia Florence	5
	Box Ball, 30-35cm	6
Br	Brunnera Mr Morse	11
KF	Calamagrostis Karl Foerster	8
CA	Campanula persicifolia Alba	3
CB	Campanula persicifolia Blue Bloomer	3
CC	Campanula glomerata Caroline	3
	Clematis 'Frances Ravis/Mrs Chomondely/Hagley	1
Fox	Digitalis purpurea Alba, foxglove.	5
Eri	Erigeron karvinskianus	8
E	Eryngium planum Blue Hobbit	3
	Fargesia rufa, Bamboo	3
	Fatsia japonica	1
	Garryia elliptica James Roof	1
Ga	Gaura lindheimeri Karalee White	7
Ger	Geranium sylvaticum Mayflower	3
Hy	Hydrangea paniculata Bombshell	3
	Jasminum officinale	1
Bay	Laurus nobilis	1
Luz	Luzula nivea	9
	Osmanthus burkwoodii	1
Ph	Philadelphus Virginal	1
Ph	Phlox Franz Schubert	7
Pv	Polypodium vulgare, fern.	2
	Polystichum aculeatum, fern.	11
	Polystichum braunii, fern.	4
	Polystichum setiferum, fern.	3
P	Pulsatilla vulgaris	6
	Rosemarinus officianlis Miss Jessops Upright	1
	Rose Mortimer Sackler	1
	Rose Wollerton Old Hall	1
	Rose Munstead Wood	1
SRQ	Salvia Rose Queen	11
SC	Salvia nemerosa Carradonna	5
Sar	Sarcococca confusa	3
Sca	Scabiosa caucasica Fama Blue	5
Se	Sedum Jose Aubergine	8
	Trachelospermum jasminoides	2
	Weigelia florida Variegata	1
V	Verbena bonariensis	6

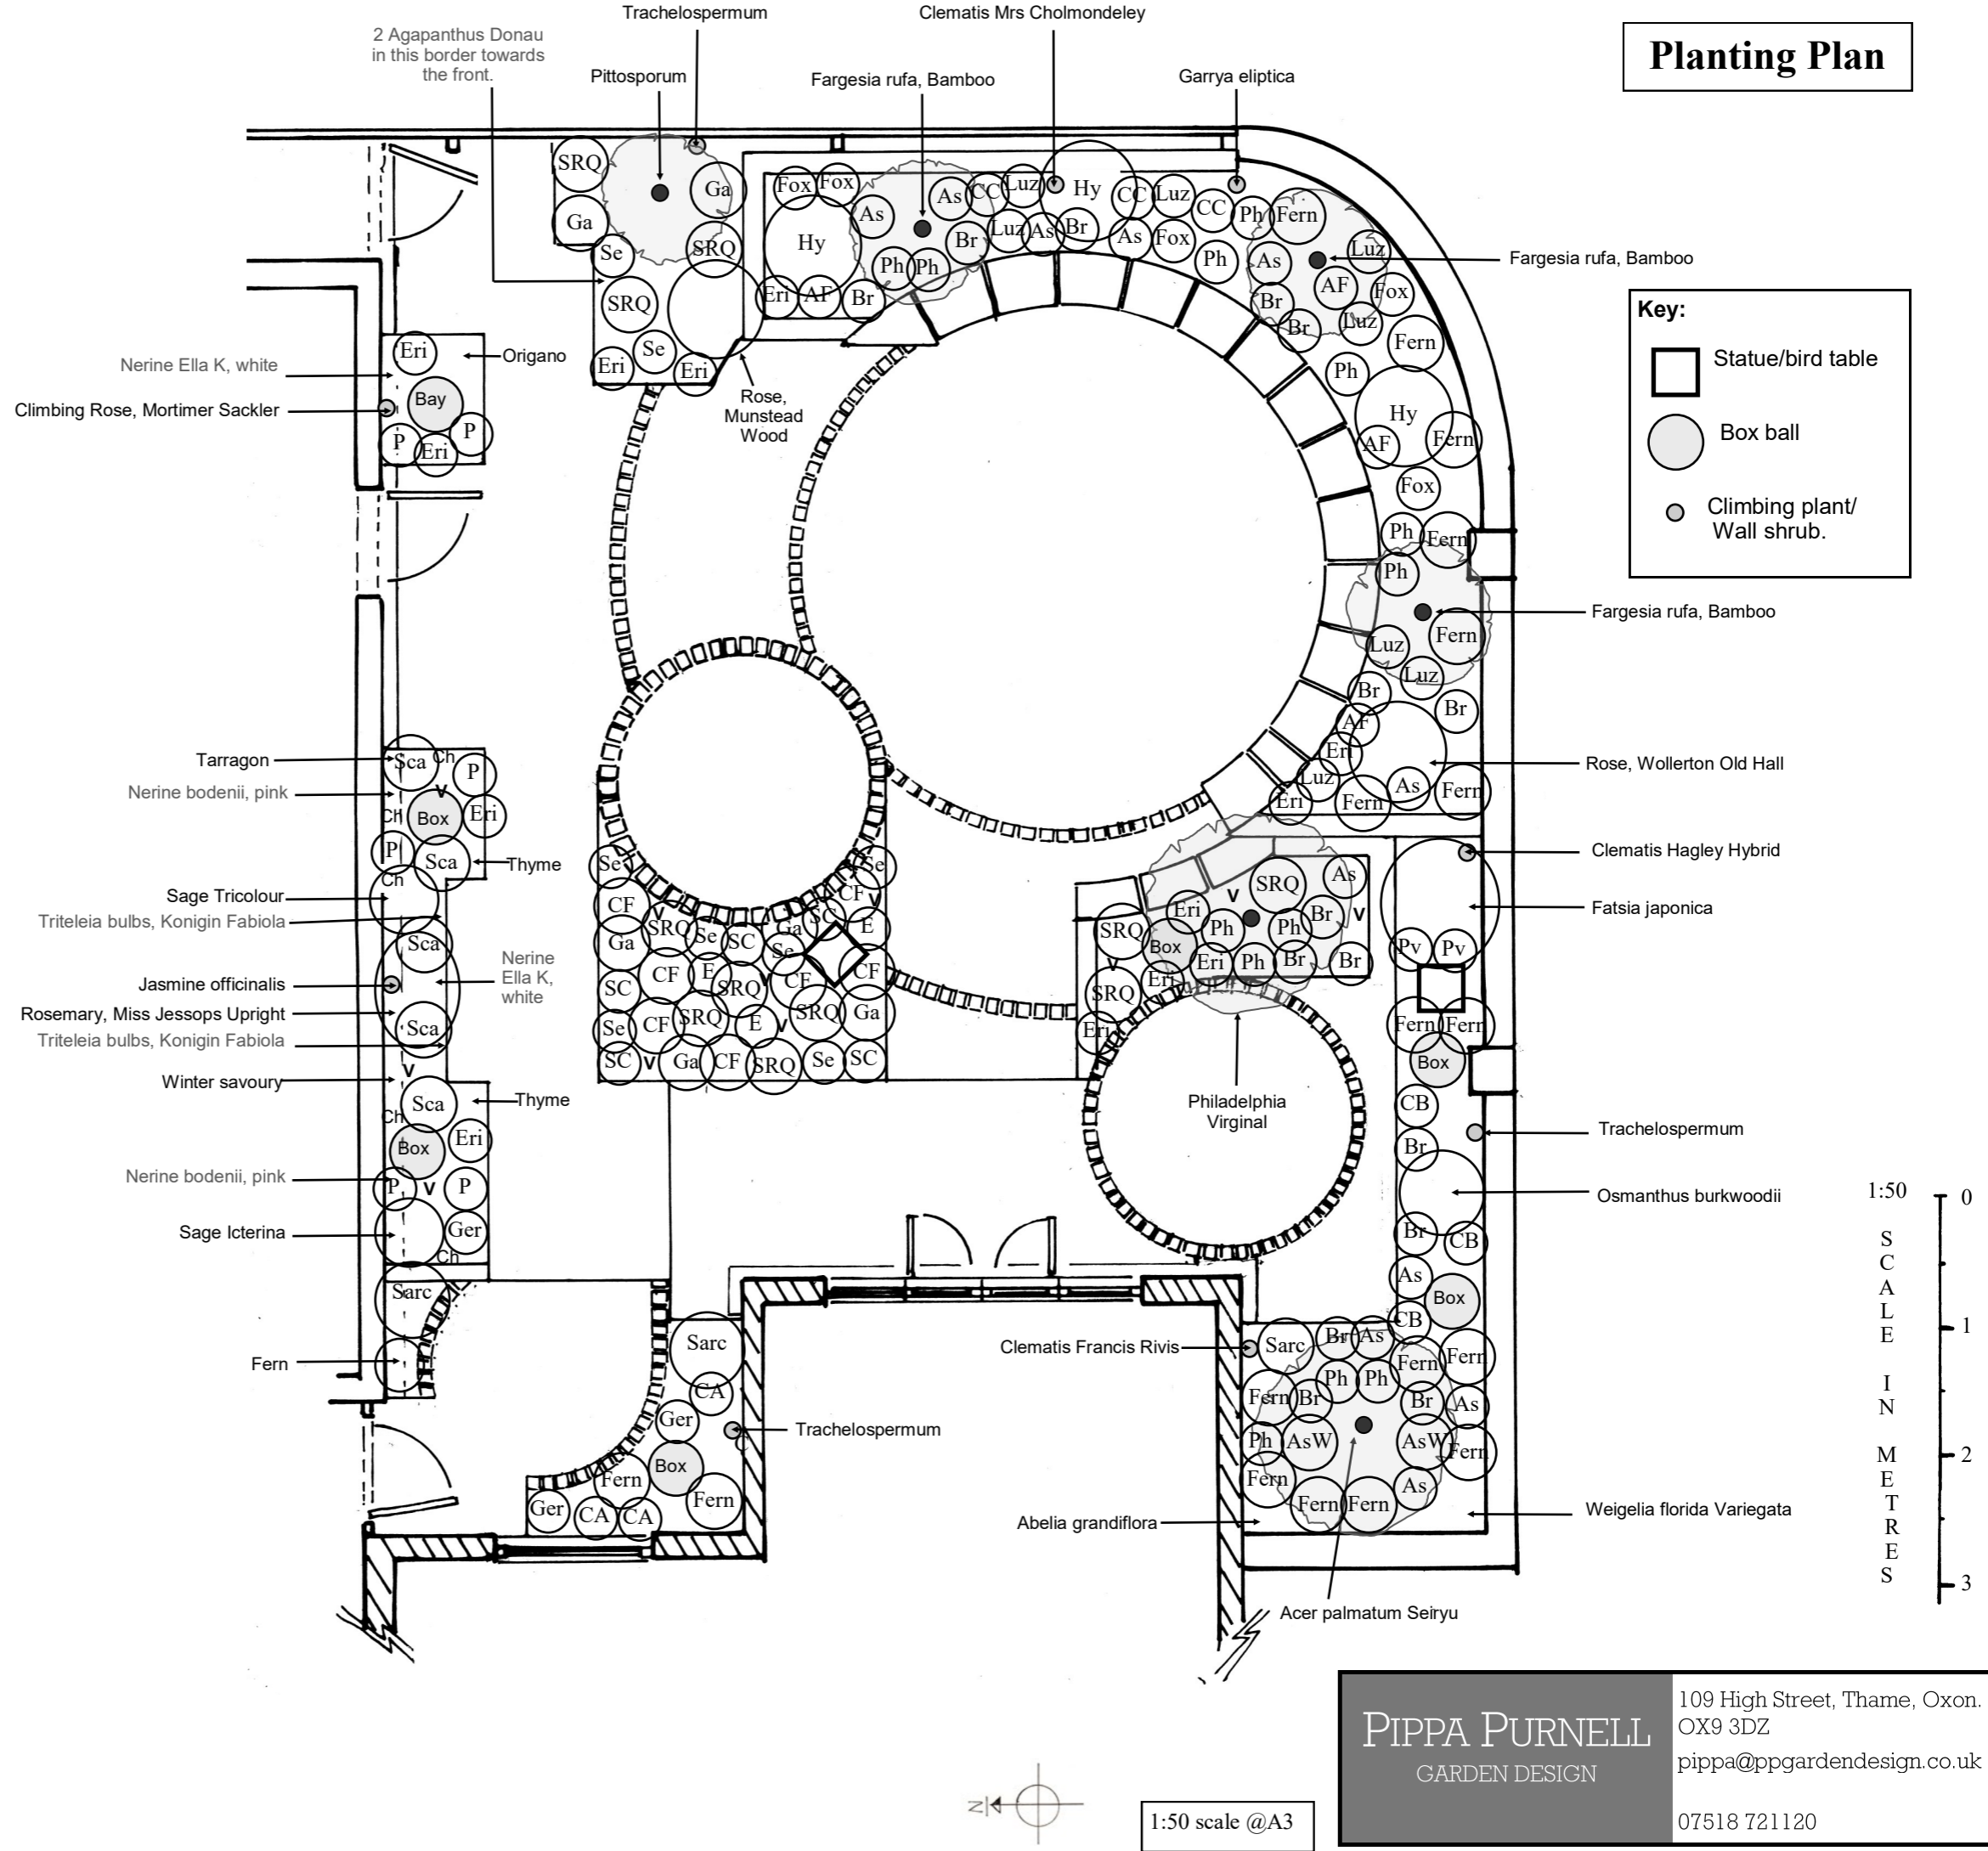

PIPPA PURNELL
GARDEN DESIGN

109 High Street, Thame, Oxon.
OX9 3DZ
pippa@ppgardendesign.co.uk
07518 721120